


Lytham Green

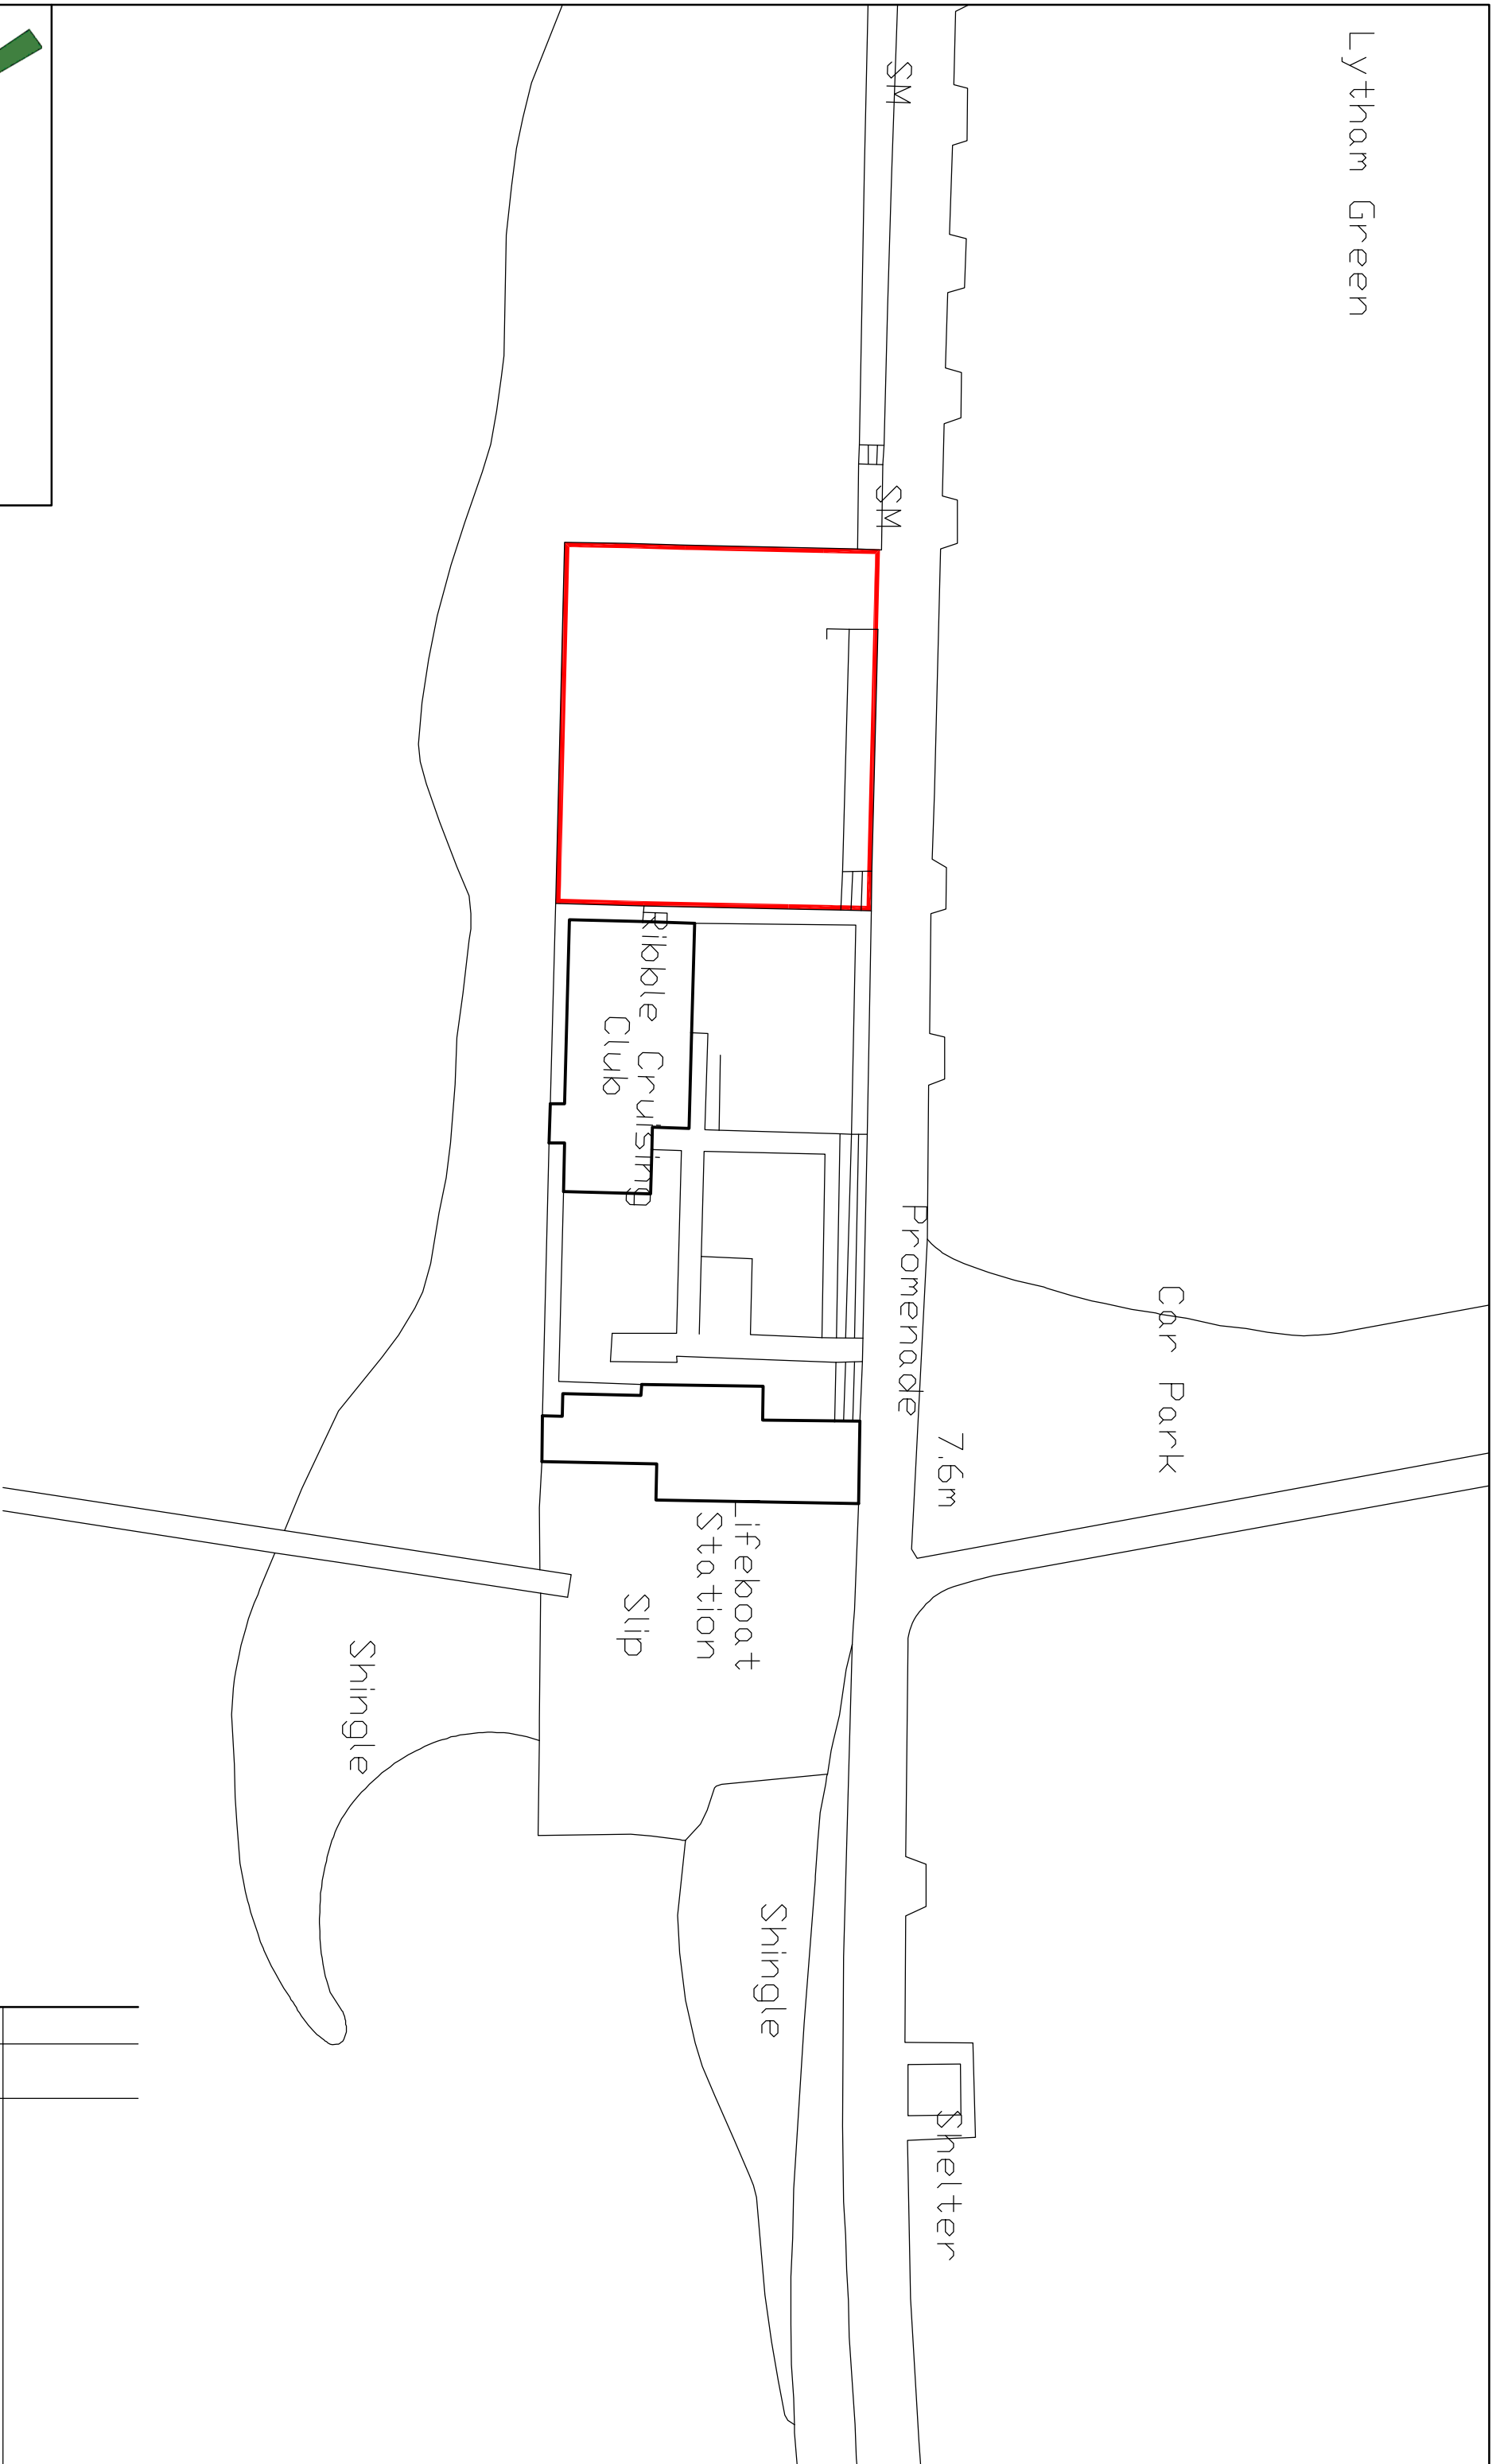

Technical Services
Development Services
The Town Hall
Lytham St Annes
Lancashire
FY8 1LW
E-mail: webmaster@fylde.gov.uk
Tel: 01253 658658

Project:
Former Scruples Site

Title:
Red Edged Plan

Date	Revision	Date

Drawn By: **MJB** Date: **August 2013**
Checked By: **SB** Scale: **1:500**

Drawing Number:
TS13026/01