


Legend

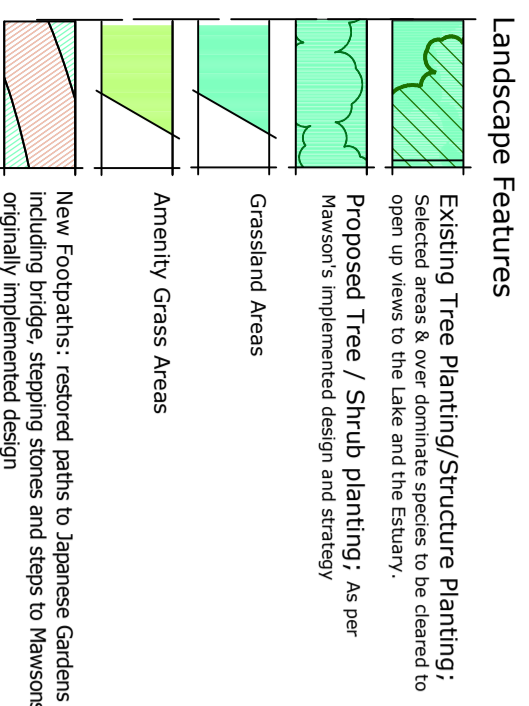

Existing Footpaths; resurfacing existing paths 1.8m - 5.0m meters wide.


Design Philosophy

Aim

The restoration of the nationally significant Japanese style rock and water gardens as designed and implemented by Thomas Mawson & Sons. This will involve excavating the area and rediscovering the lagoon, rock gardens, stonework and stepping stones. Much of which is putative artificial rock thought to be constructed by Fulham and Sons.

Objectives

1. To create a coherent planting strategy. This will be achieved by recreating Mawson's planting vision for the gardens, for example, specimen planting, evergreens etc.
2. To restore and recreate many of Mawson's design features, the lagoon, the Pulhamite rockwork, stepping stones, lanterns, steps and footpath layout.
3. To promote new elements uncovered, repaired, restored and replanted in accordance with Mawson's detailed design and landscape planting plans.

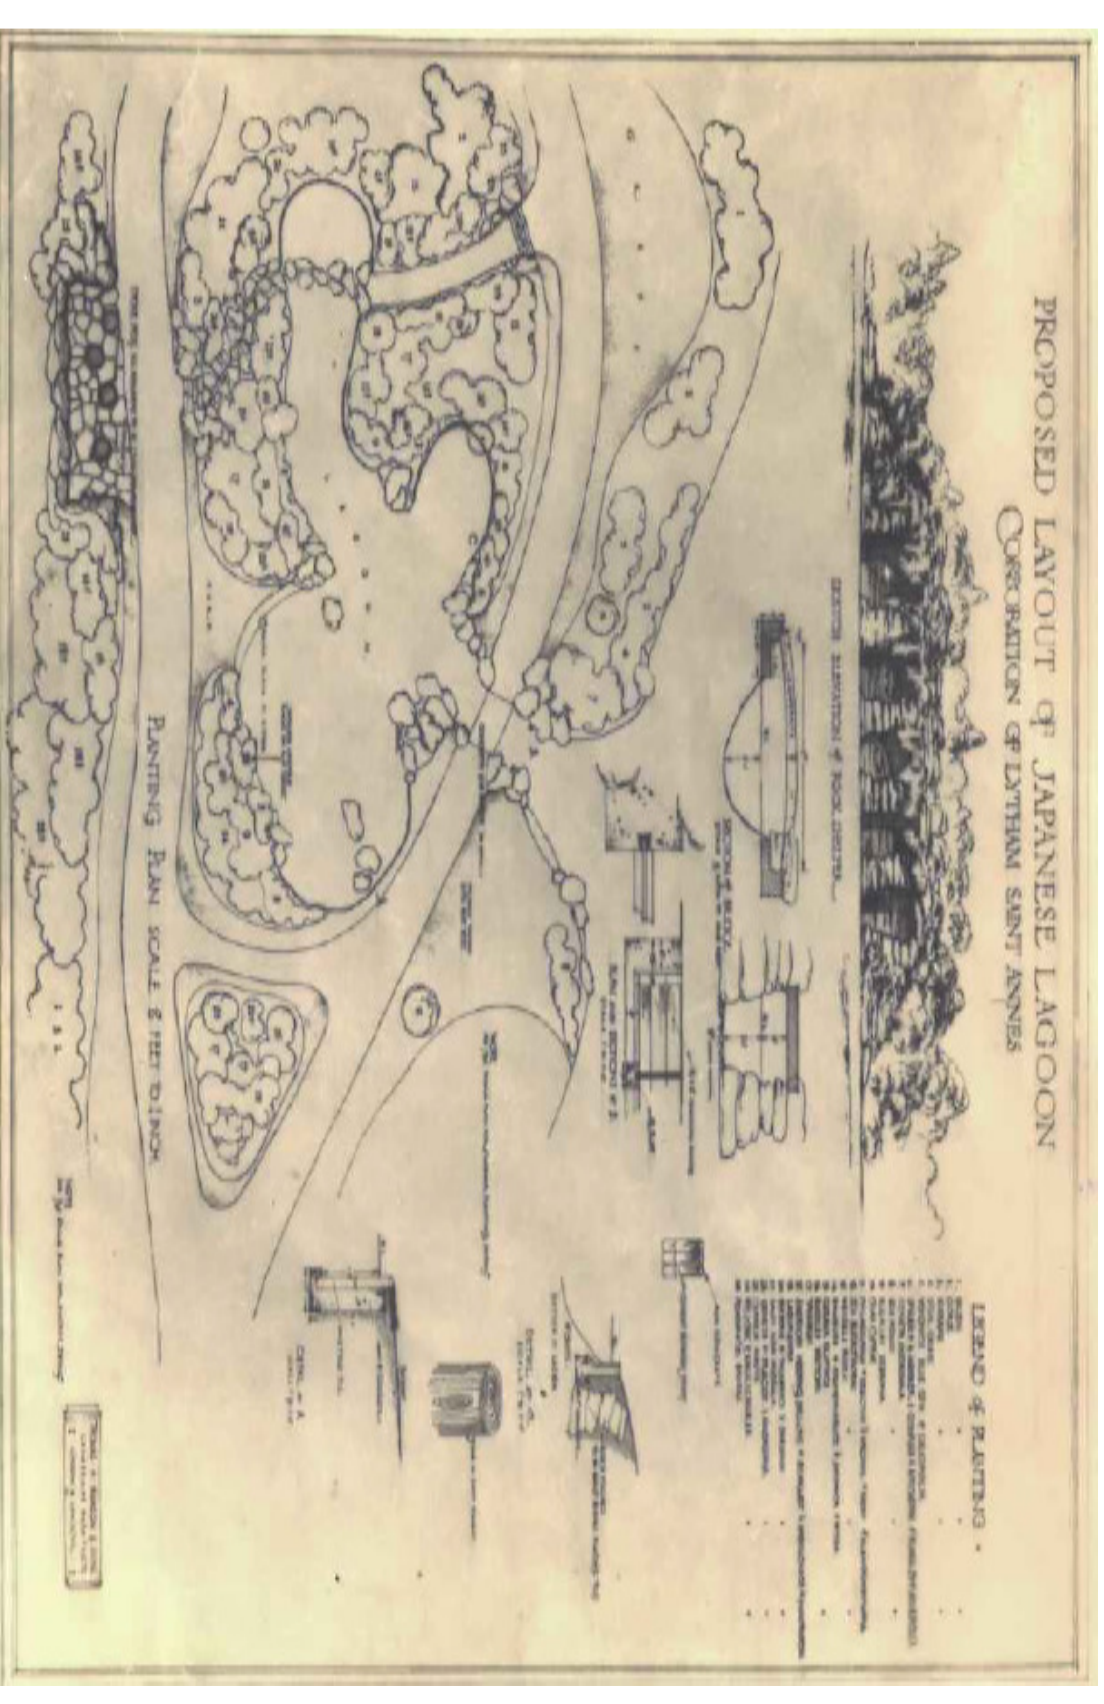


Thomas H Mawson and Son's original plan of Japanese 'Lagoon' - 1927



Photograph of Japanese Garden circa early 1930's

north

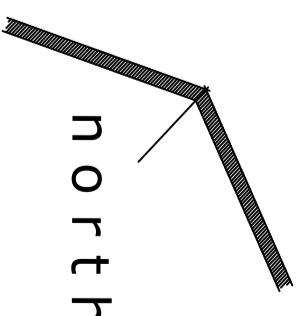

Fairhaven Lake and Gardens
HLF Application Reference Nr: PP-14-03043
HLF Submission First Round - Japanese Gardens
Scale 1:1000@A2 Date: Feb 2015
Drawn: DL Approved: MK

Planning and Regeneration
The Town Hall
Lytham St Annes
Lancashire
FY8 1LW

Tel: 01253 658658
E-mail: webmaster@fyde.gov.uk